



DR. DAYA NAGAR

PREMIUM RESIDENTIAL LAYOUT

OFF BOGADI ROAD, MYSURU





DR. DAYA NAGAR

MUDA Approved Premium Residential Layout, Off Bogadi Road, Mysuru. This layout is just 5 mins from Bogadi Ring Road Junction. It has all modern facilities including Concrete Roads, Well Developed Park, Overhead Watertank, Rainwater Harvesting, UGD, etc

DIMENSIONS AVAILABLE:

30*40, 30*50, ODD DIMENSIONS





DR. DAYA NAGAR

PREMIUM RESIDENTIAL LAYOUT

OFF BOGADI ROAD, MYSURU

FACILITIES






DR. DAYA NAGAR

PREMIUM RESIDENTIAL LAYOUT

OFF BOGADI ROAD, MYSURU

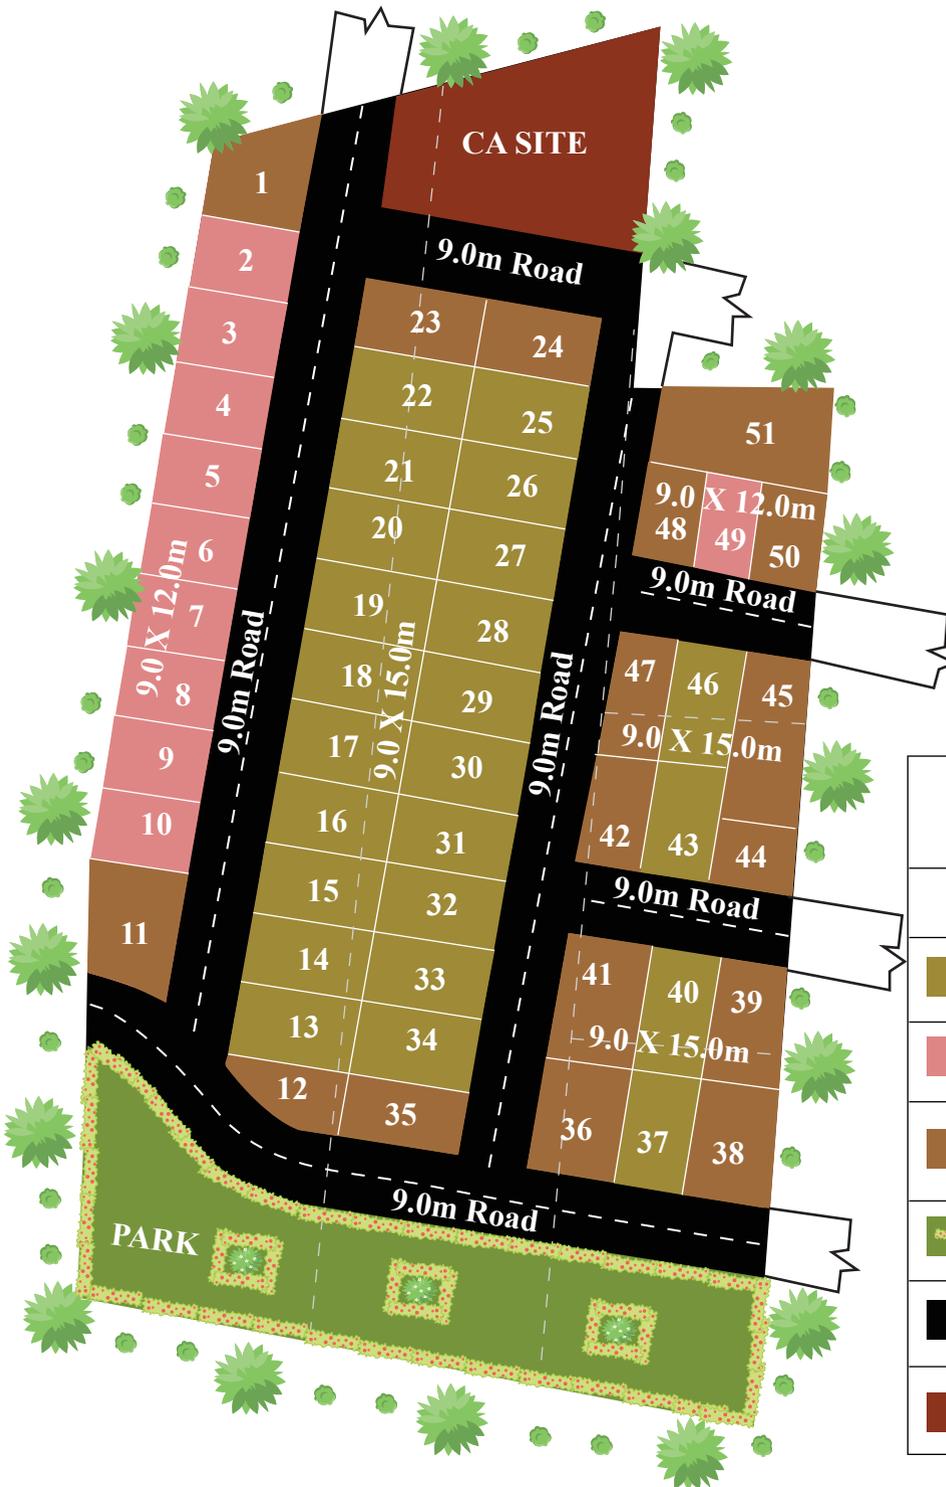

MAP NOT TO SCALE

Layout Plan	
	Plot Name
	9.00 X 15.0 Meter Site
	9.00 X 12.0 Meter Site
	9 X odd Dimension & Odd Dimension Sites
	Park-1
	Road
	CA Site

NEARBY LOCATIONS



DR. DAYA NAGAR
PREMIUM RESIDENTIAL LAYOUT
OFF BOGADI ROAD, MYSURU


2 Mins
From Bogadi Road

5 Mins
From Bogadi Ring Road Junction

15 Mins
From Hinkal Flyover



ROUTE MAP

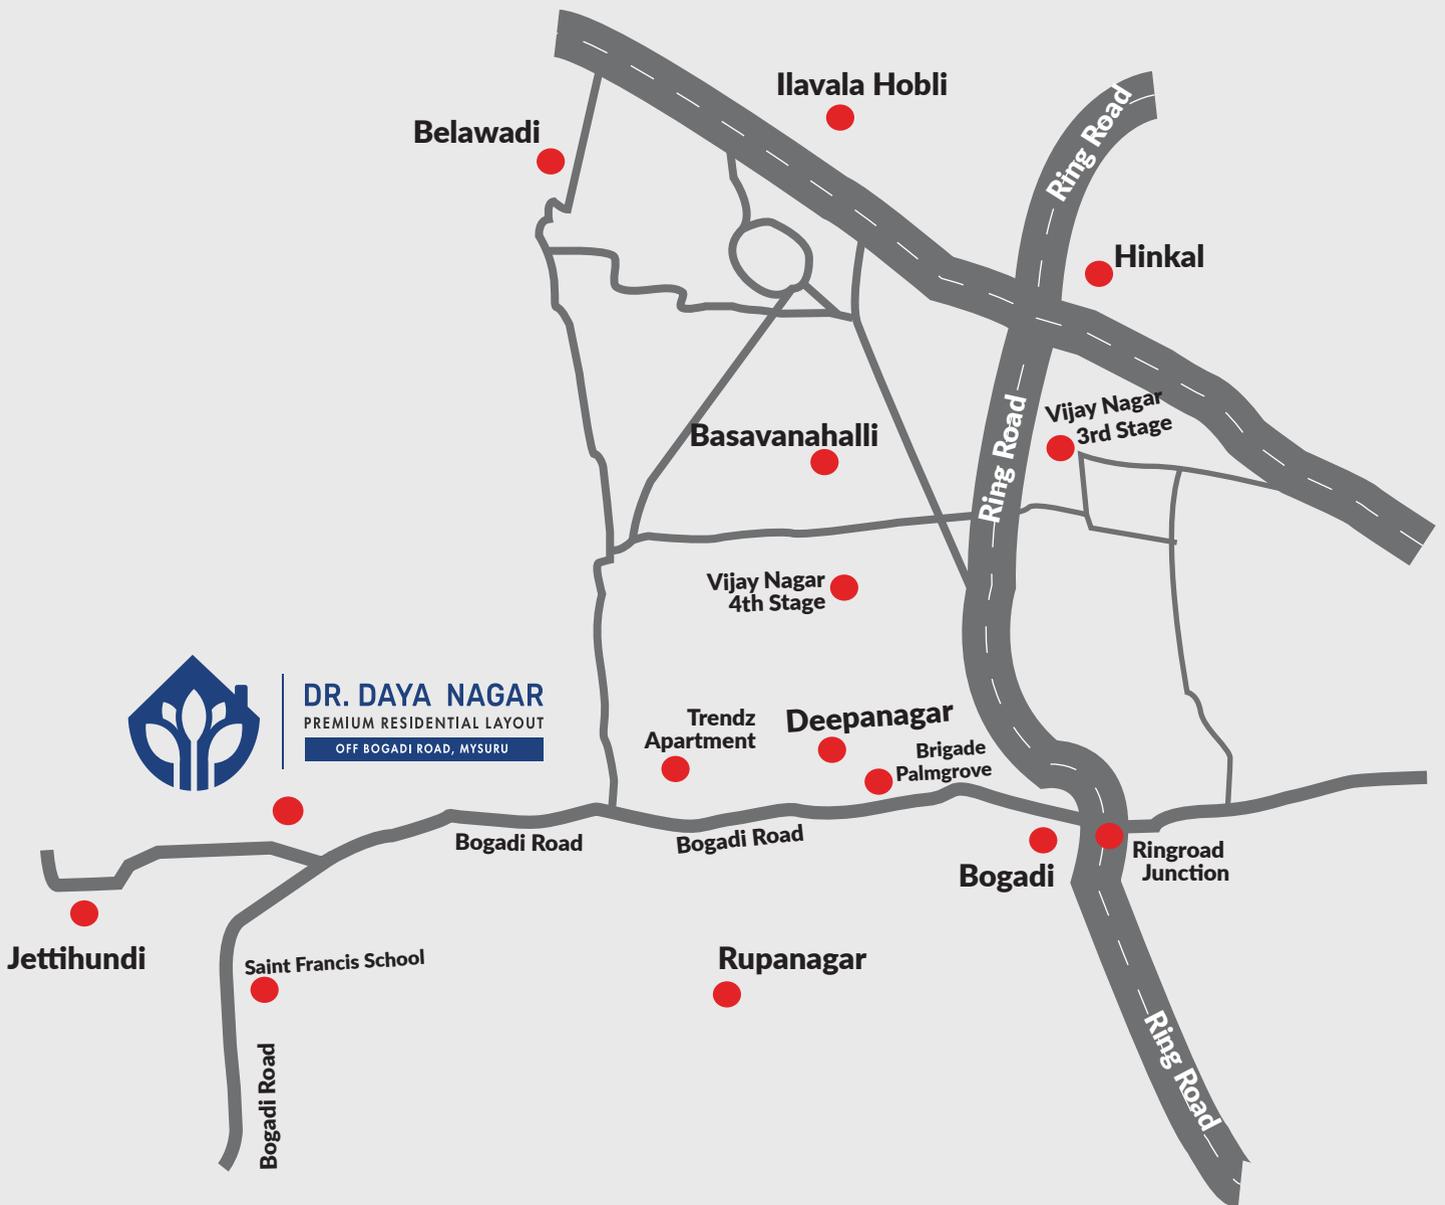

Why Invest with ALLIANCE SQUARE



**20+ Years of Experience in
Real Estate Industry**



25000+ Happy Customers



More than 40 Layouts



Professional & Experienced Team



Clear Documentation

WHY ITS THE RIGHT TIME TO INVEST IN MYSURU!

- 10 Lane Expressway will cut down travel time to Bengaluru to just 1.5 hrs.
- Peripheral Ring Road project will change the direction of Mysore!
- Highways & roads in & around Mysuru are being upgraded
- Airport Runway Expansion will provide better connectivity with bigger-flights
- Mysuru - Chennai Bullet Train project has been launched
- Mysuru City Corporation is going to be 'Greater Mysore' (Bruhat Mysuru Mahanagarapalike)
- The IT Sector is expanding Beyond Bengaluru. Various MNCs will have their campus at Mysuru.
- Mysuru has India's First & Largest Semiconductor Chip Fab Plant at an investment of ₹22900 Crores
- A Multimodal Logistics Park is being set up which will boost the Industrial Growth
- Film City project will boost the Economic & Tourism Sector



Happy Customers



Harsha Viman Mysore

“It's our first property in Mysuru. It all started on November 2020 and after searching many properties in many localities we are happy to invest and own a plot which has all the infrastructure to construct a house. Regarding the services provided I must say that the Staff here are highly professional and earnest. A special thanks To Mr Pavan and Prateek for all the assistance and guidance. All the very best for your future endeavours.”



Vinoth Marudhachalam Coimbatore, Infosys, Mysuru

“Best place to make new home. Reliable people! Excellent service!”



Bhanu Prakash Bengaluru

“Alliance Square is one of the best property group in Mysuru. The whole team was cooperative from site visit to registration.”



Yathish Kumar Mysuru

Program Manager.
Rangsons Aerospace, Mysuru

Service of Alliance is like -Cradle-to-grave.. Supporting customers at all stage without strain ..one stop solution for having property in "Namma Mysuru".



 #693, S&S Complex, 2nd Floor, Vishwamanava
Double Road, Saraswathipuram, Mysuru - 570009

 info@alliancesquare.com

 www.alliancesquare.com

 **0821-2541100**